



ROOF PLAN




BARBEQUE AREA

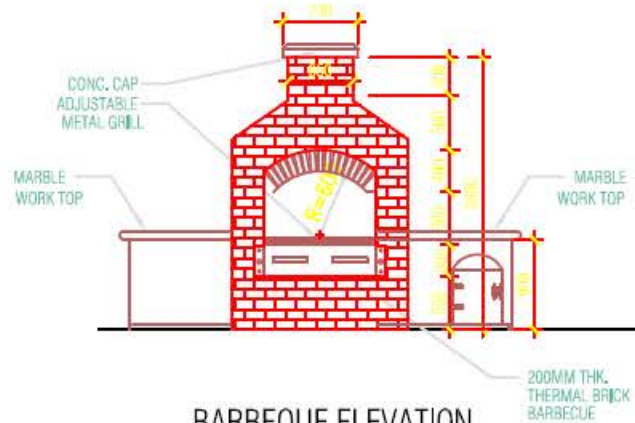


BARBEQUE ELEVATION

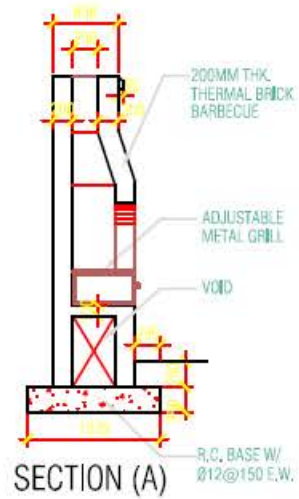

SECTION (A)

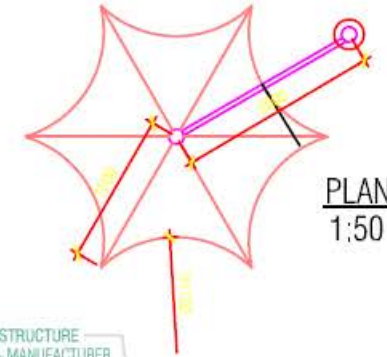

TENSILE SHADE STRUCTURE
(AS PER SPECS & MANUFACTURER
RECOMMENDATION)

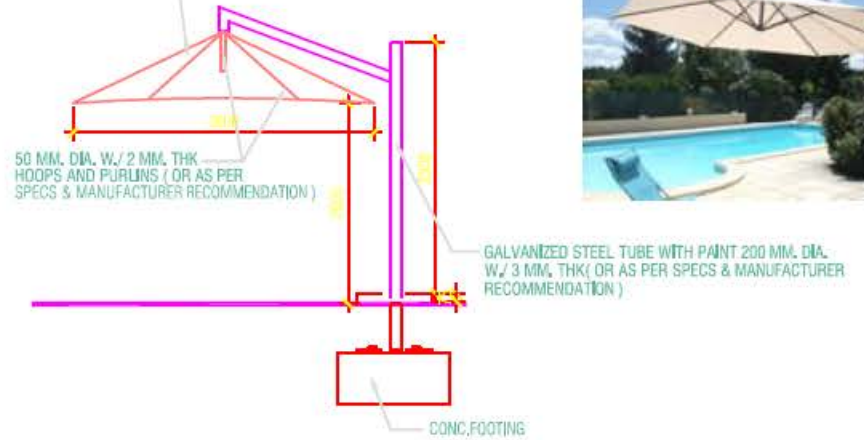


ELEVATION
(1:50)


MULTIPURPOSE HALL

B01 GR-0032


OPEN AB

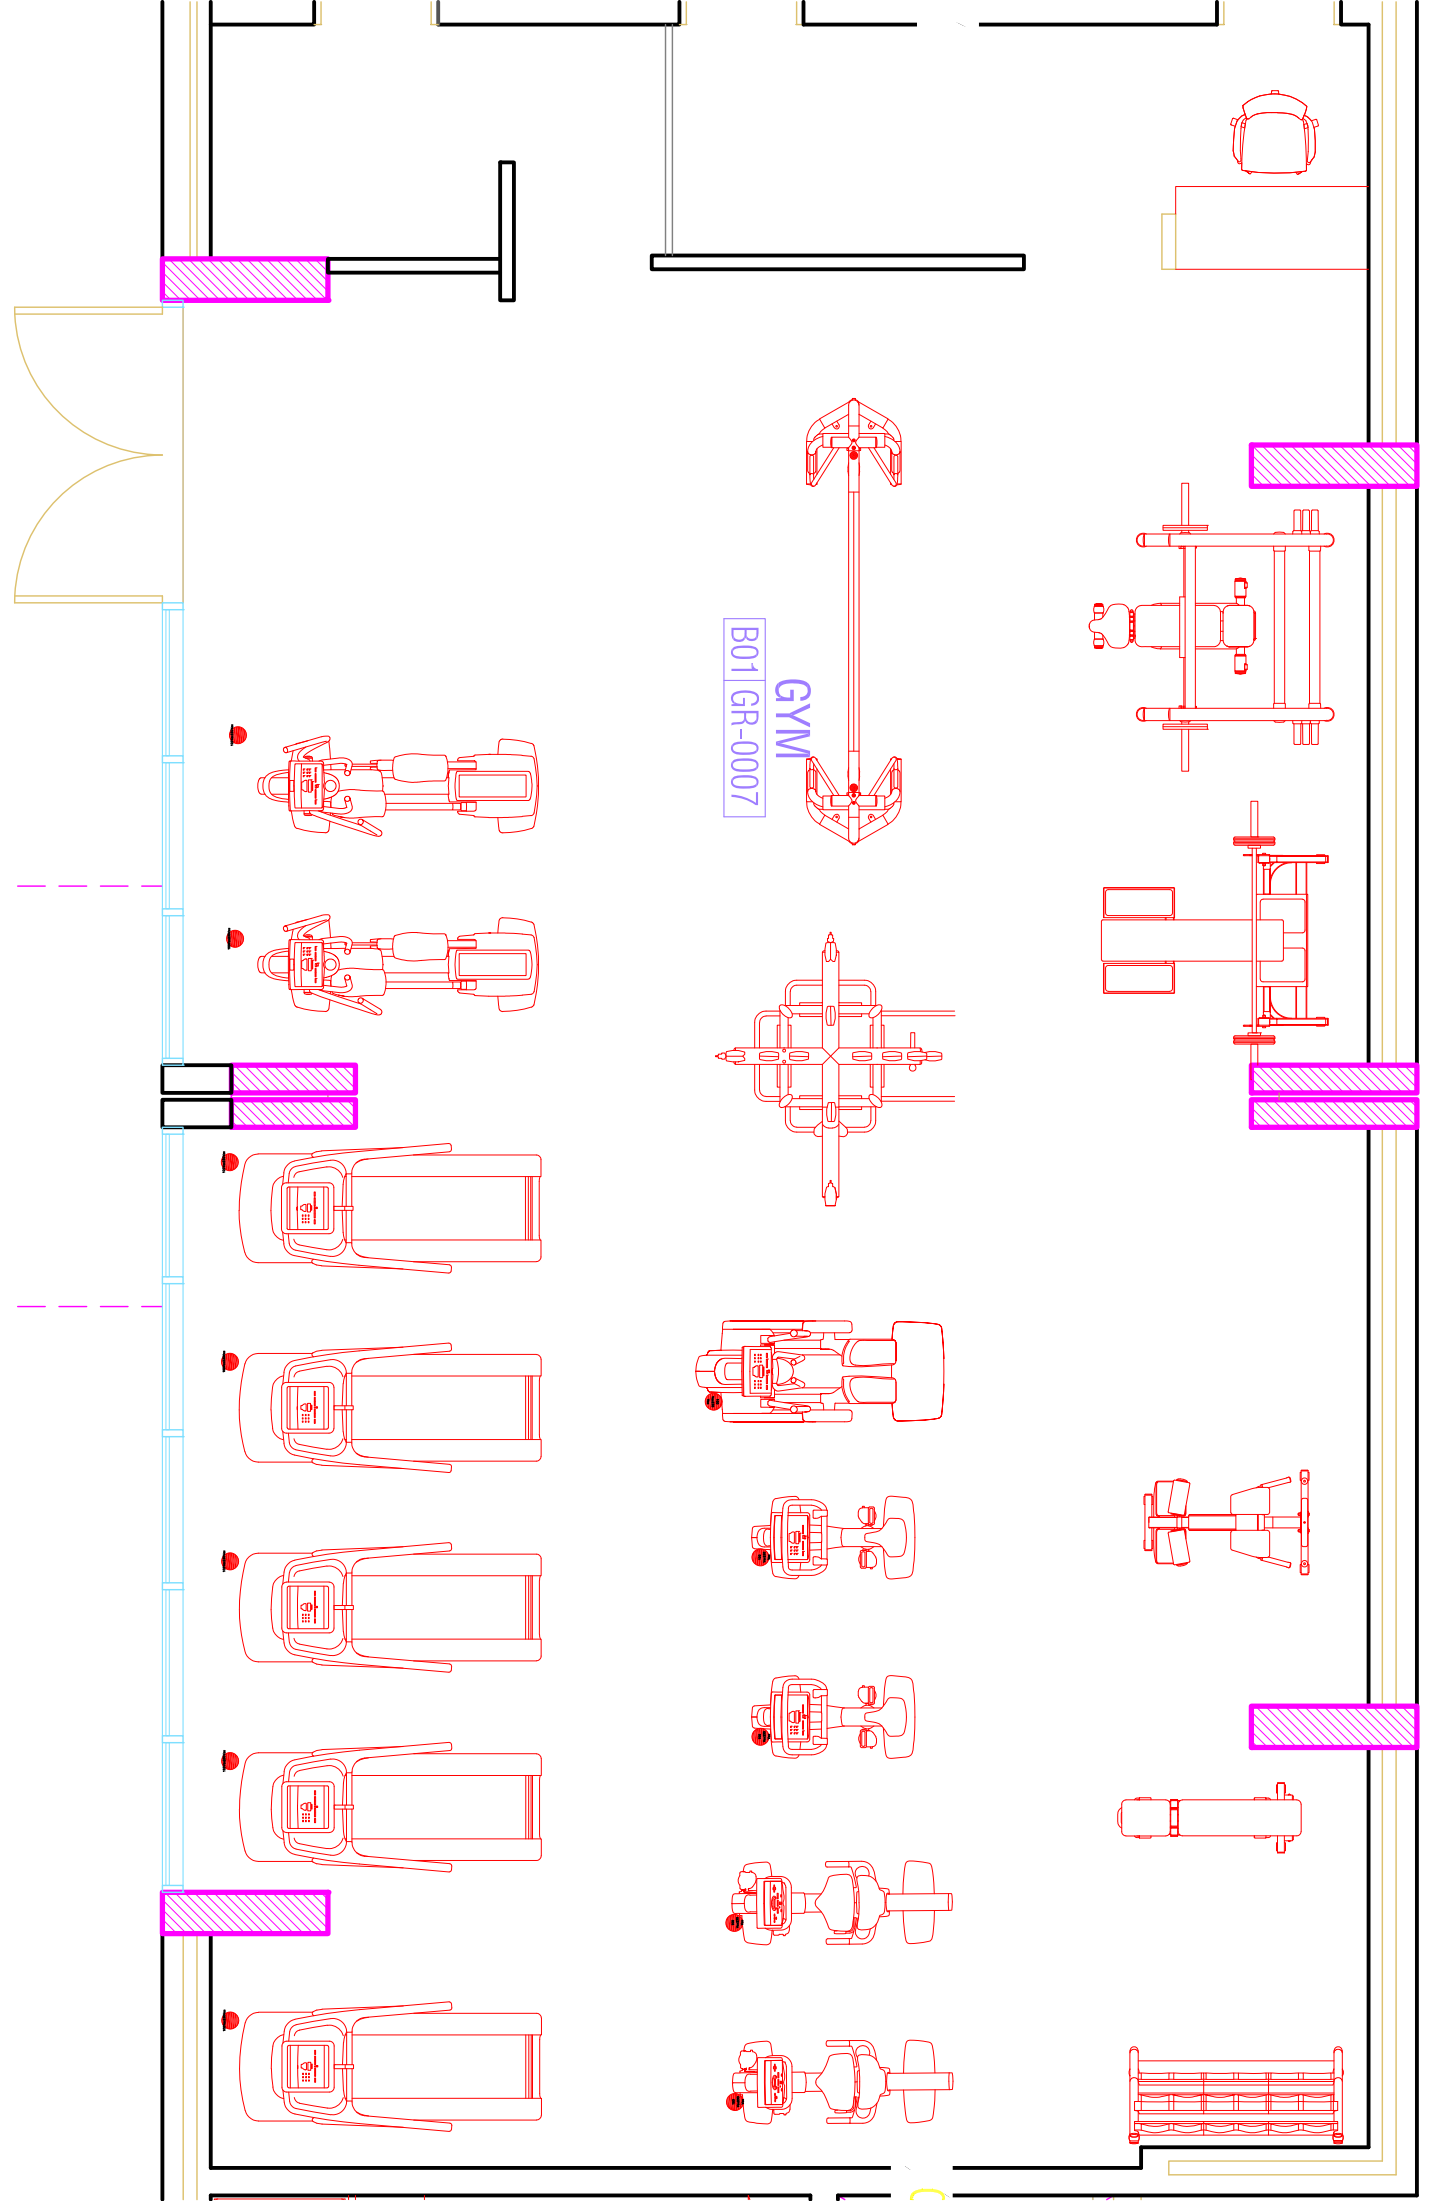



GYM
B01 GR-0007

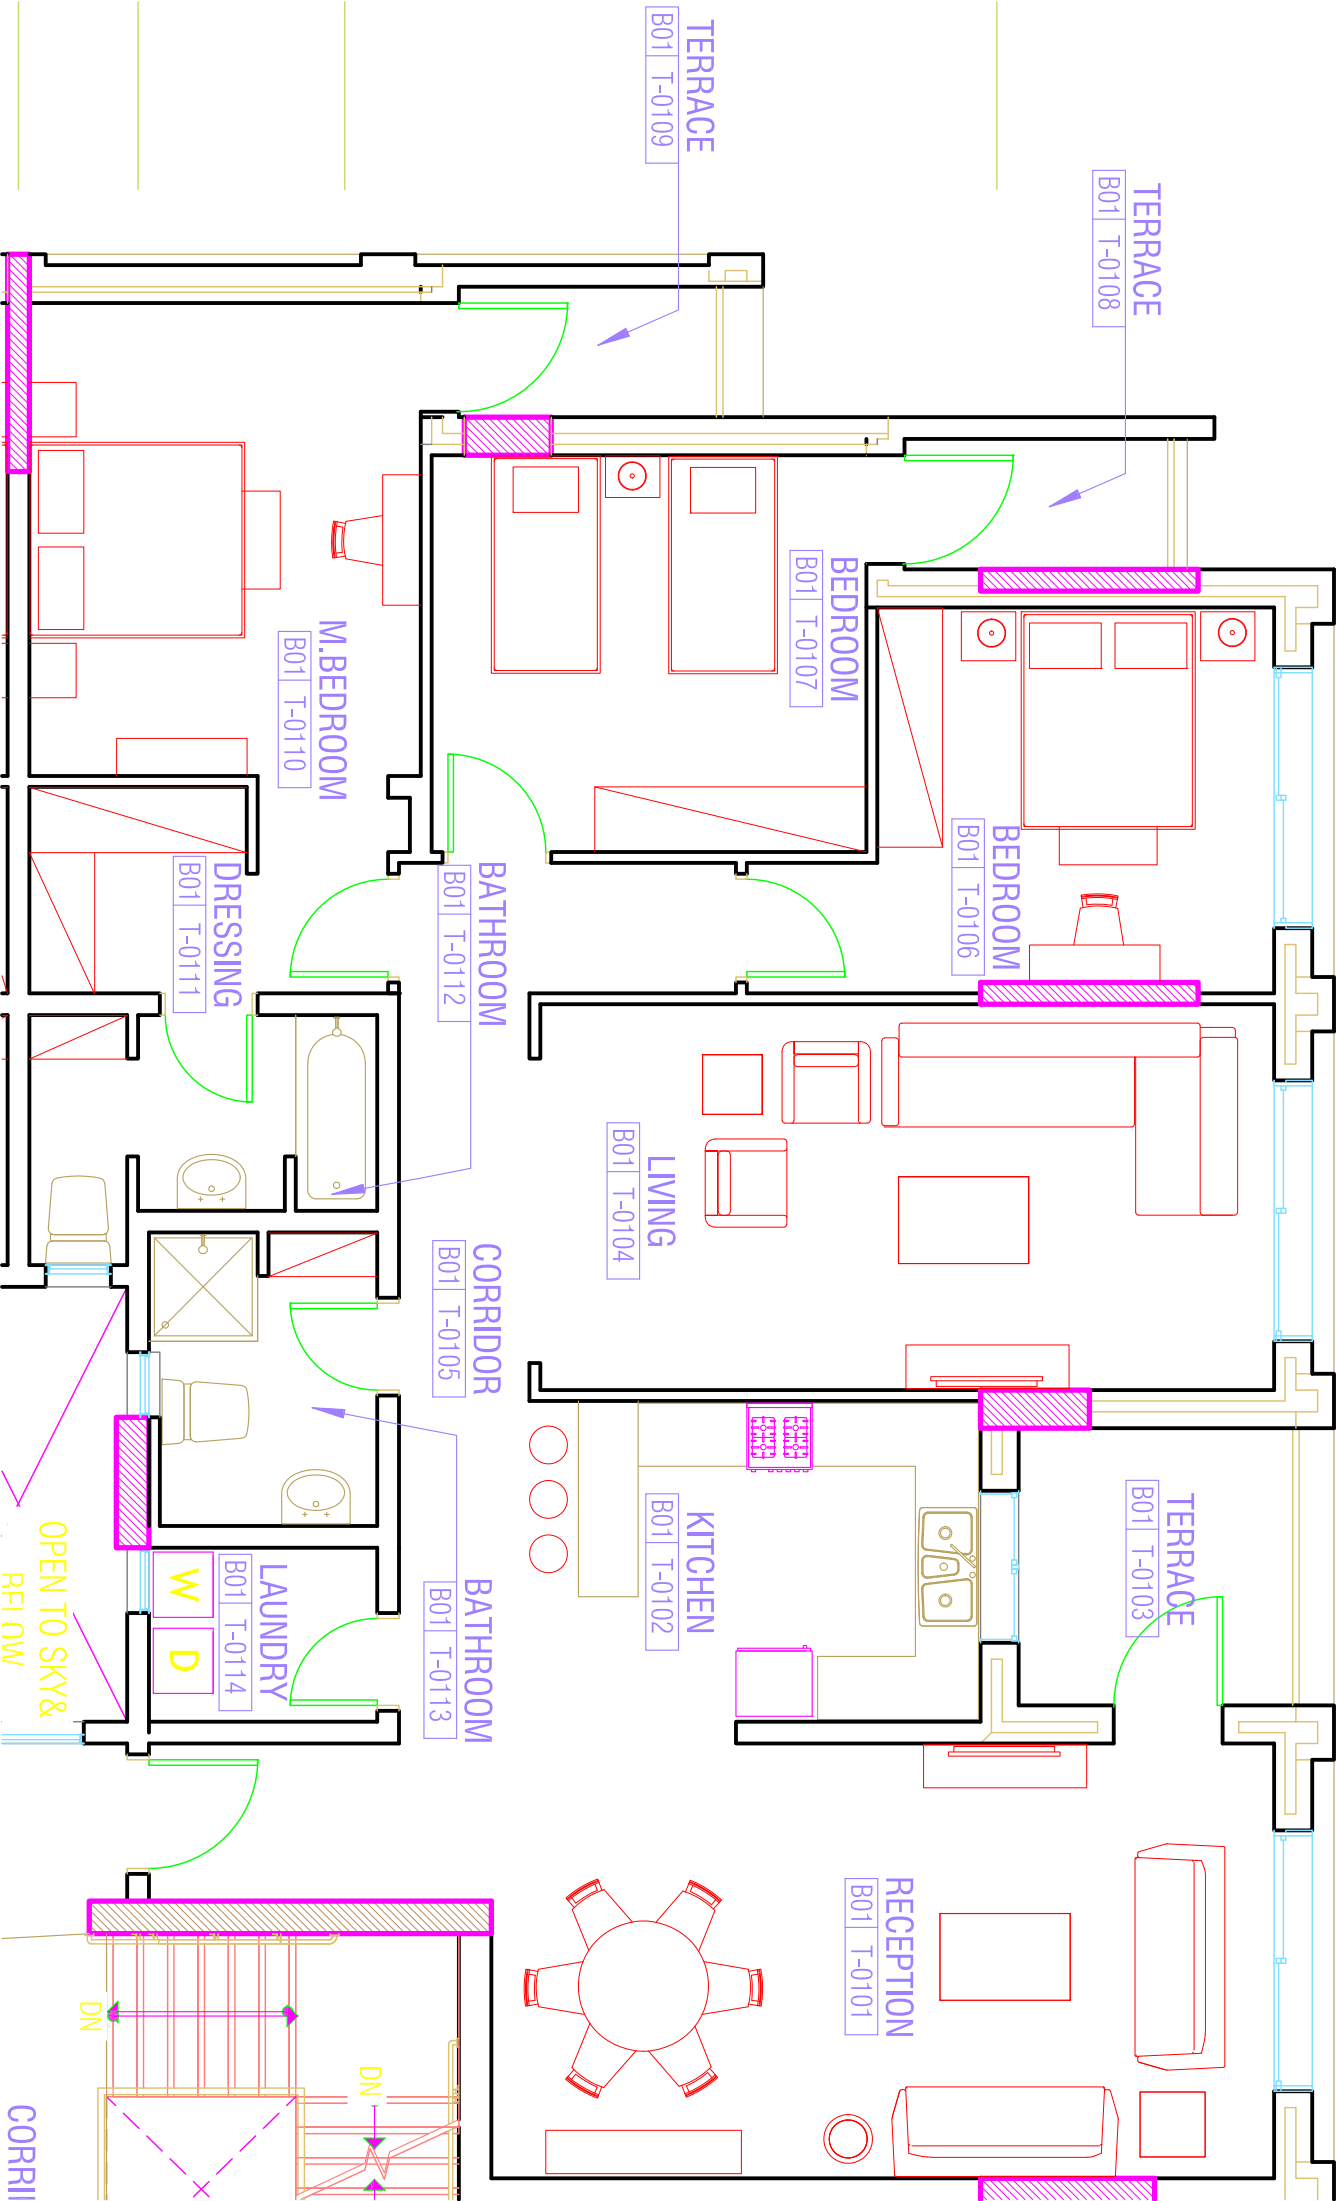





CORR II

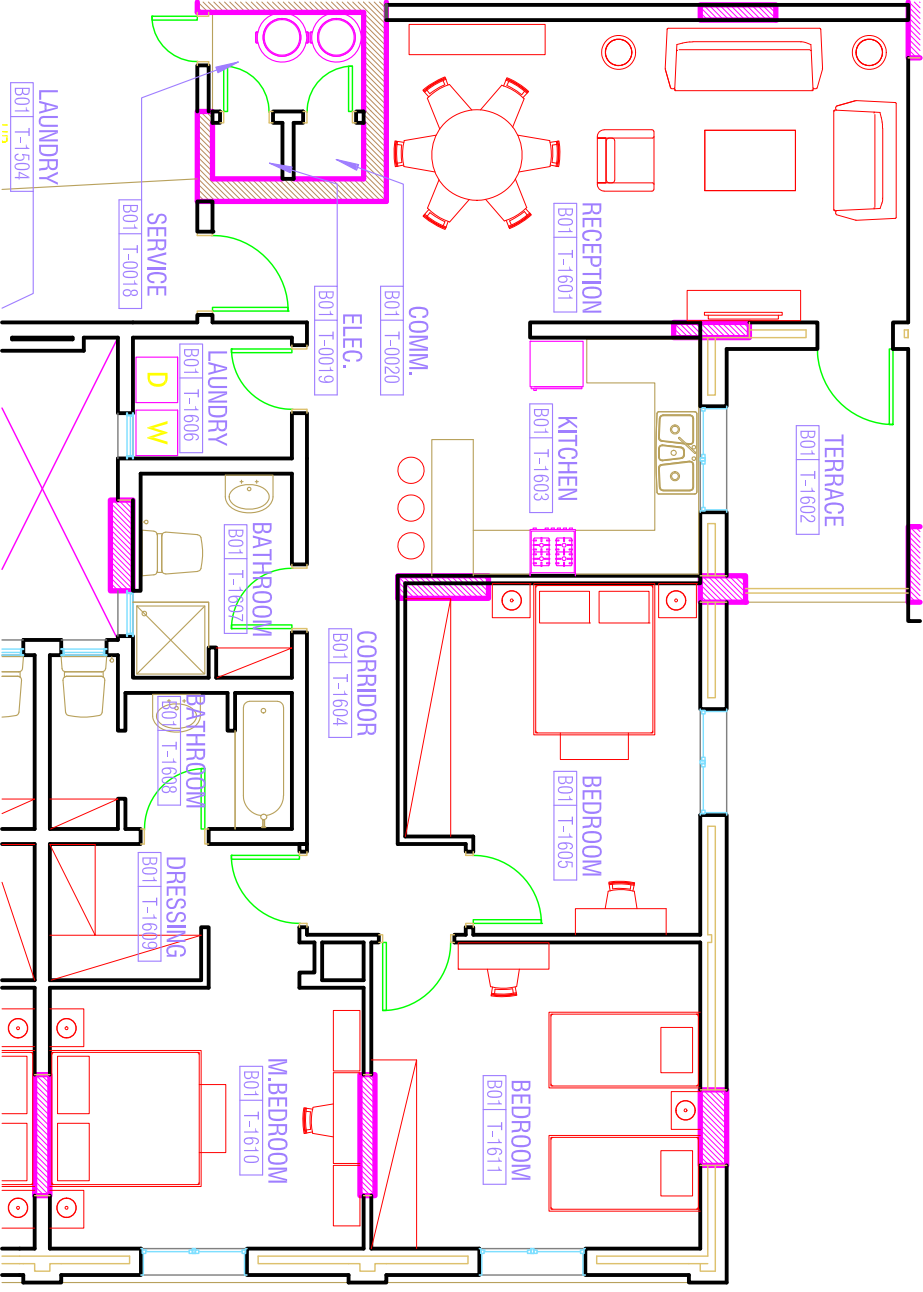

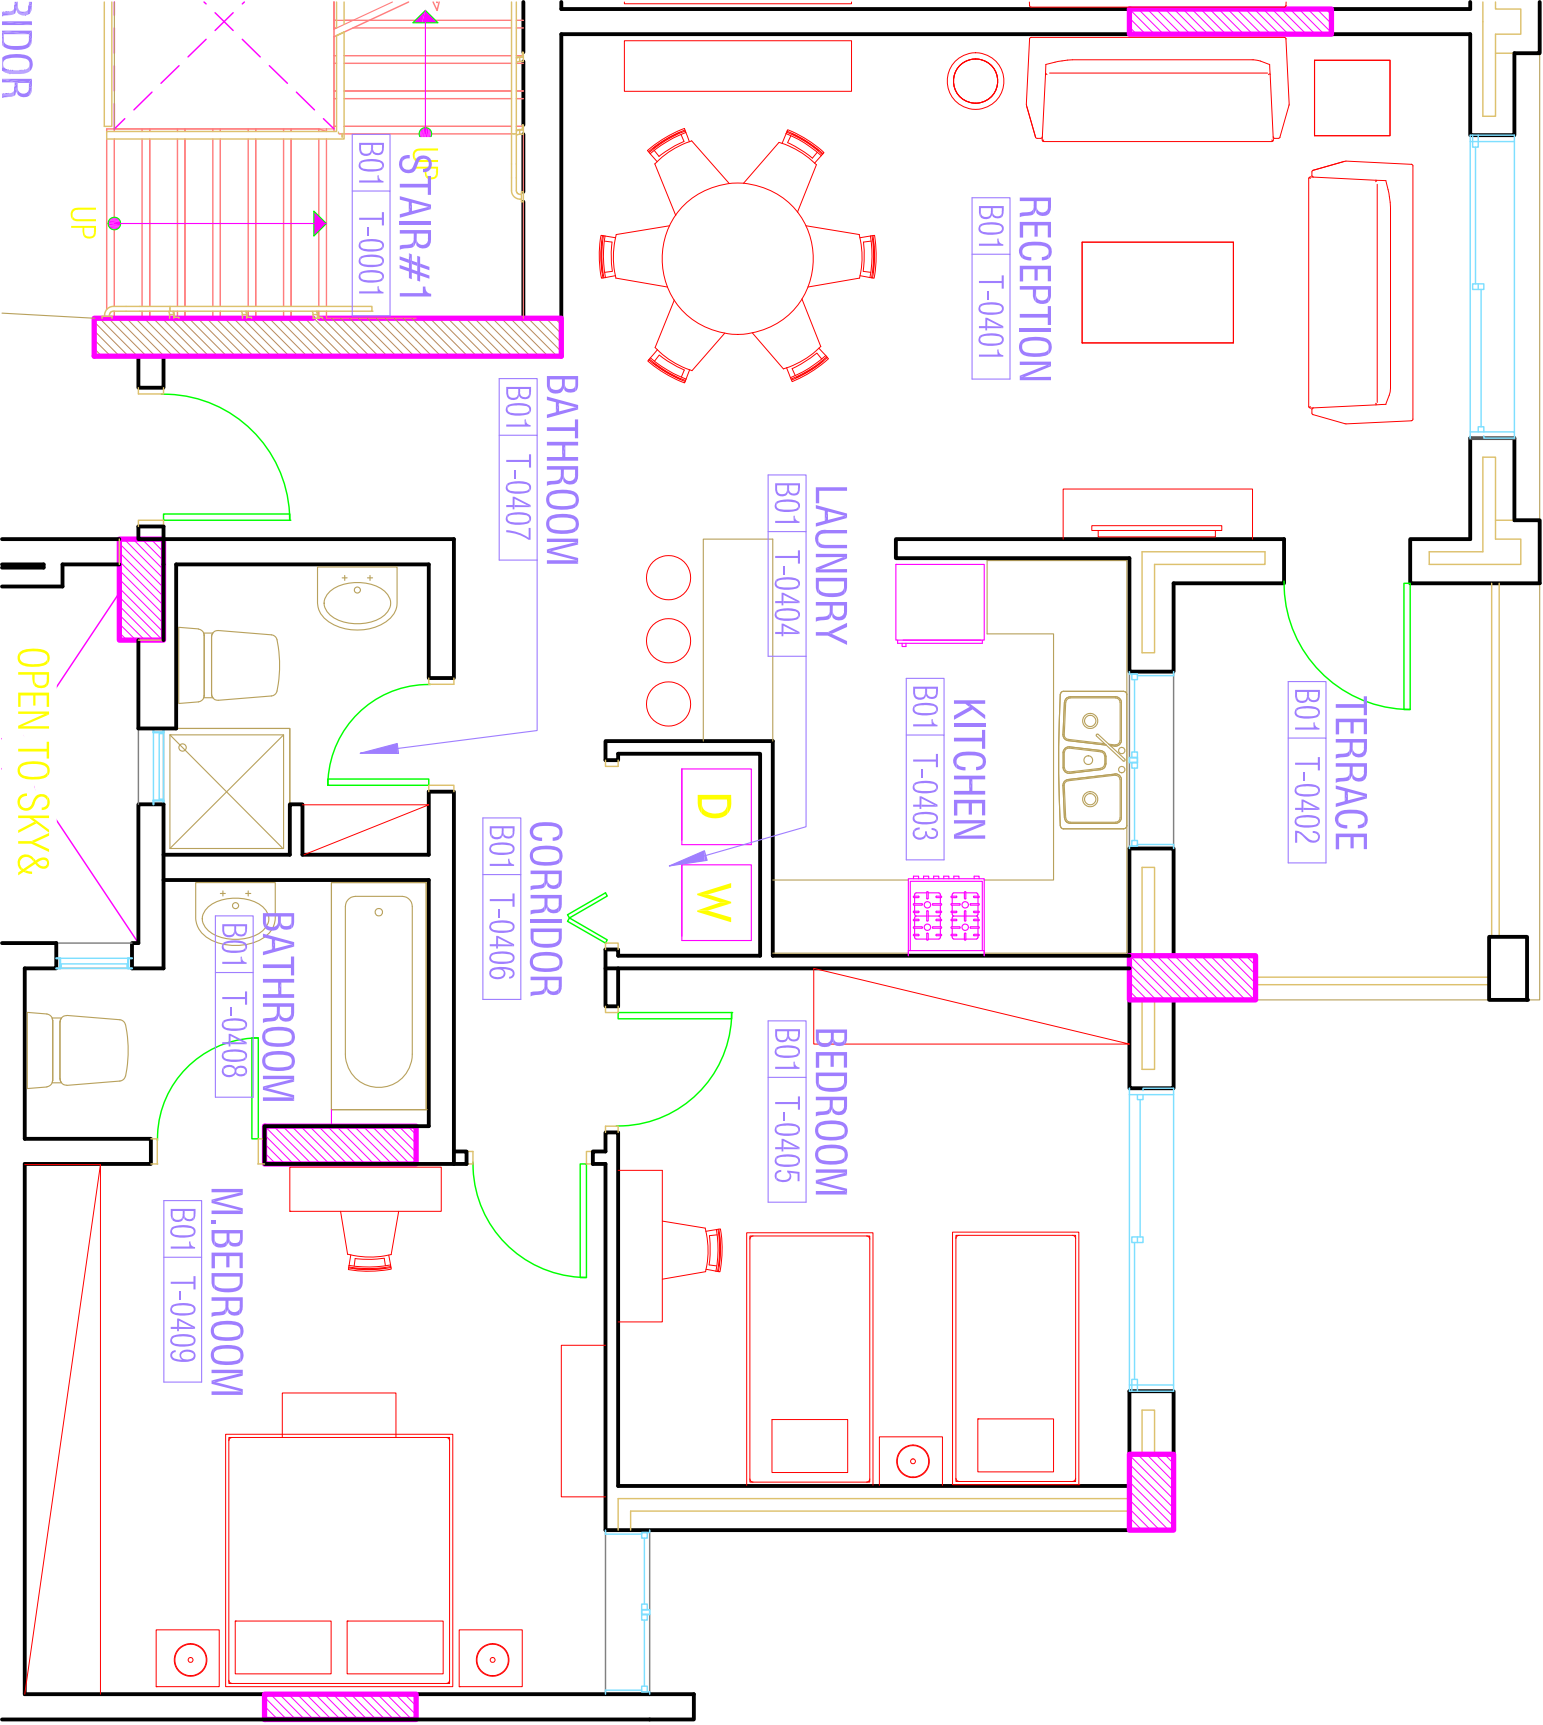

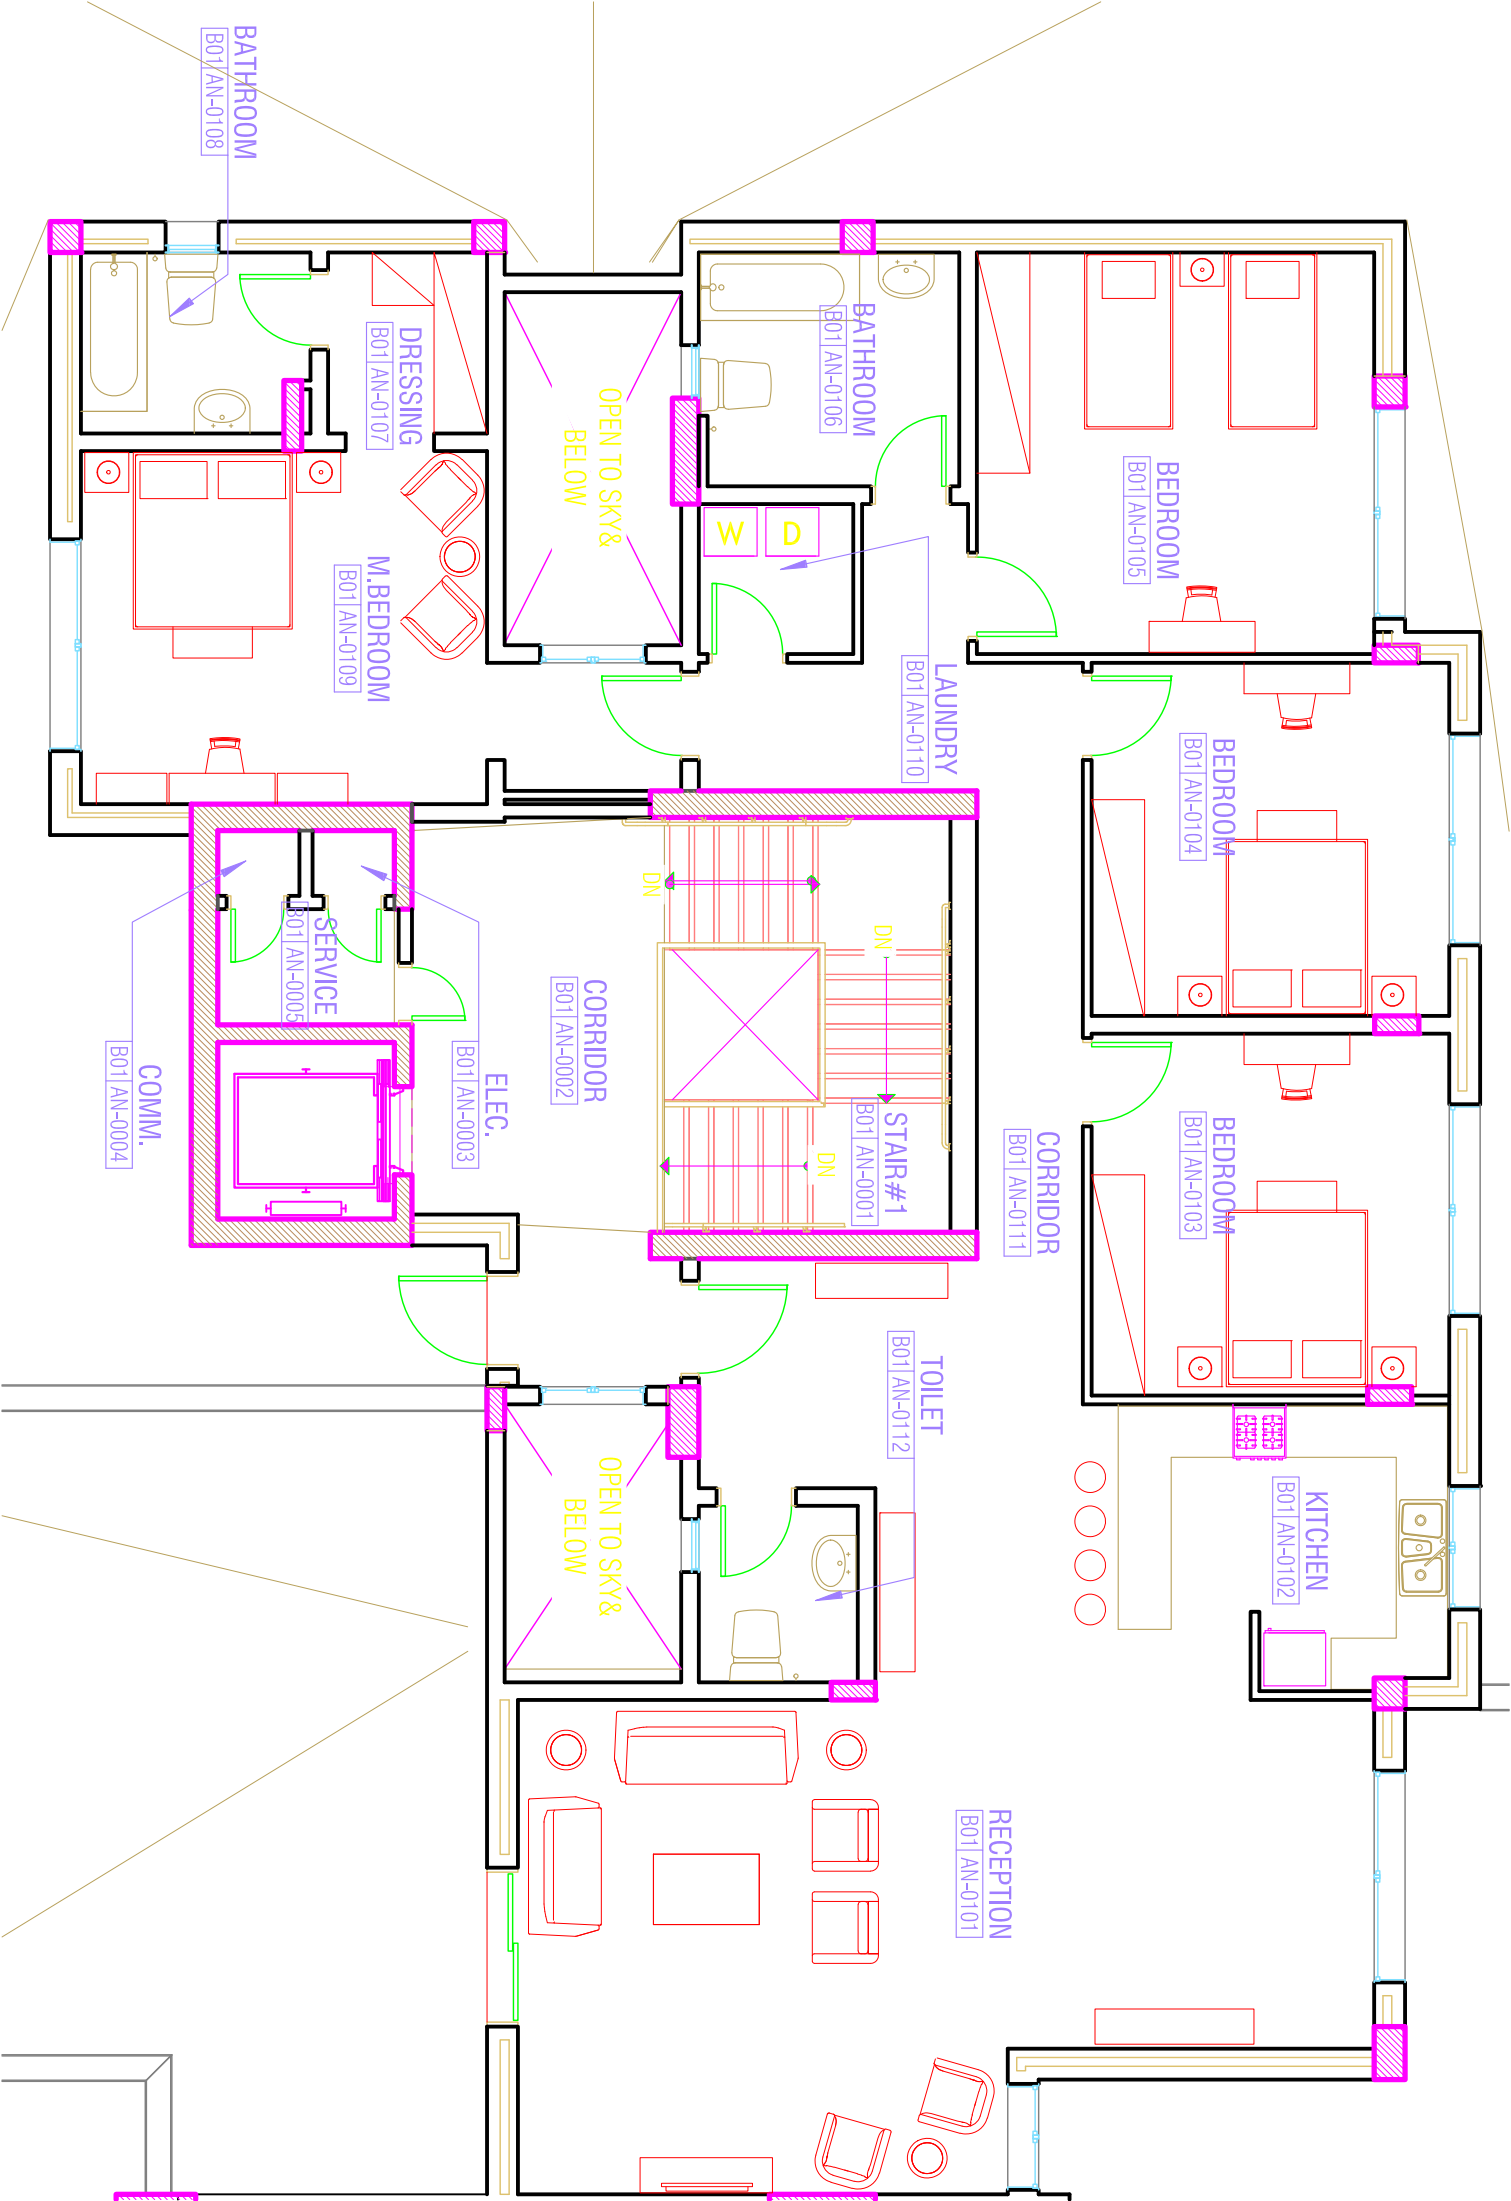

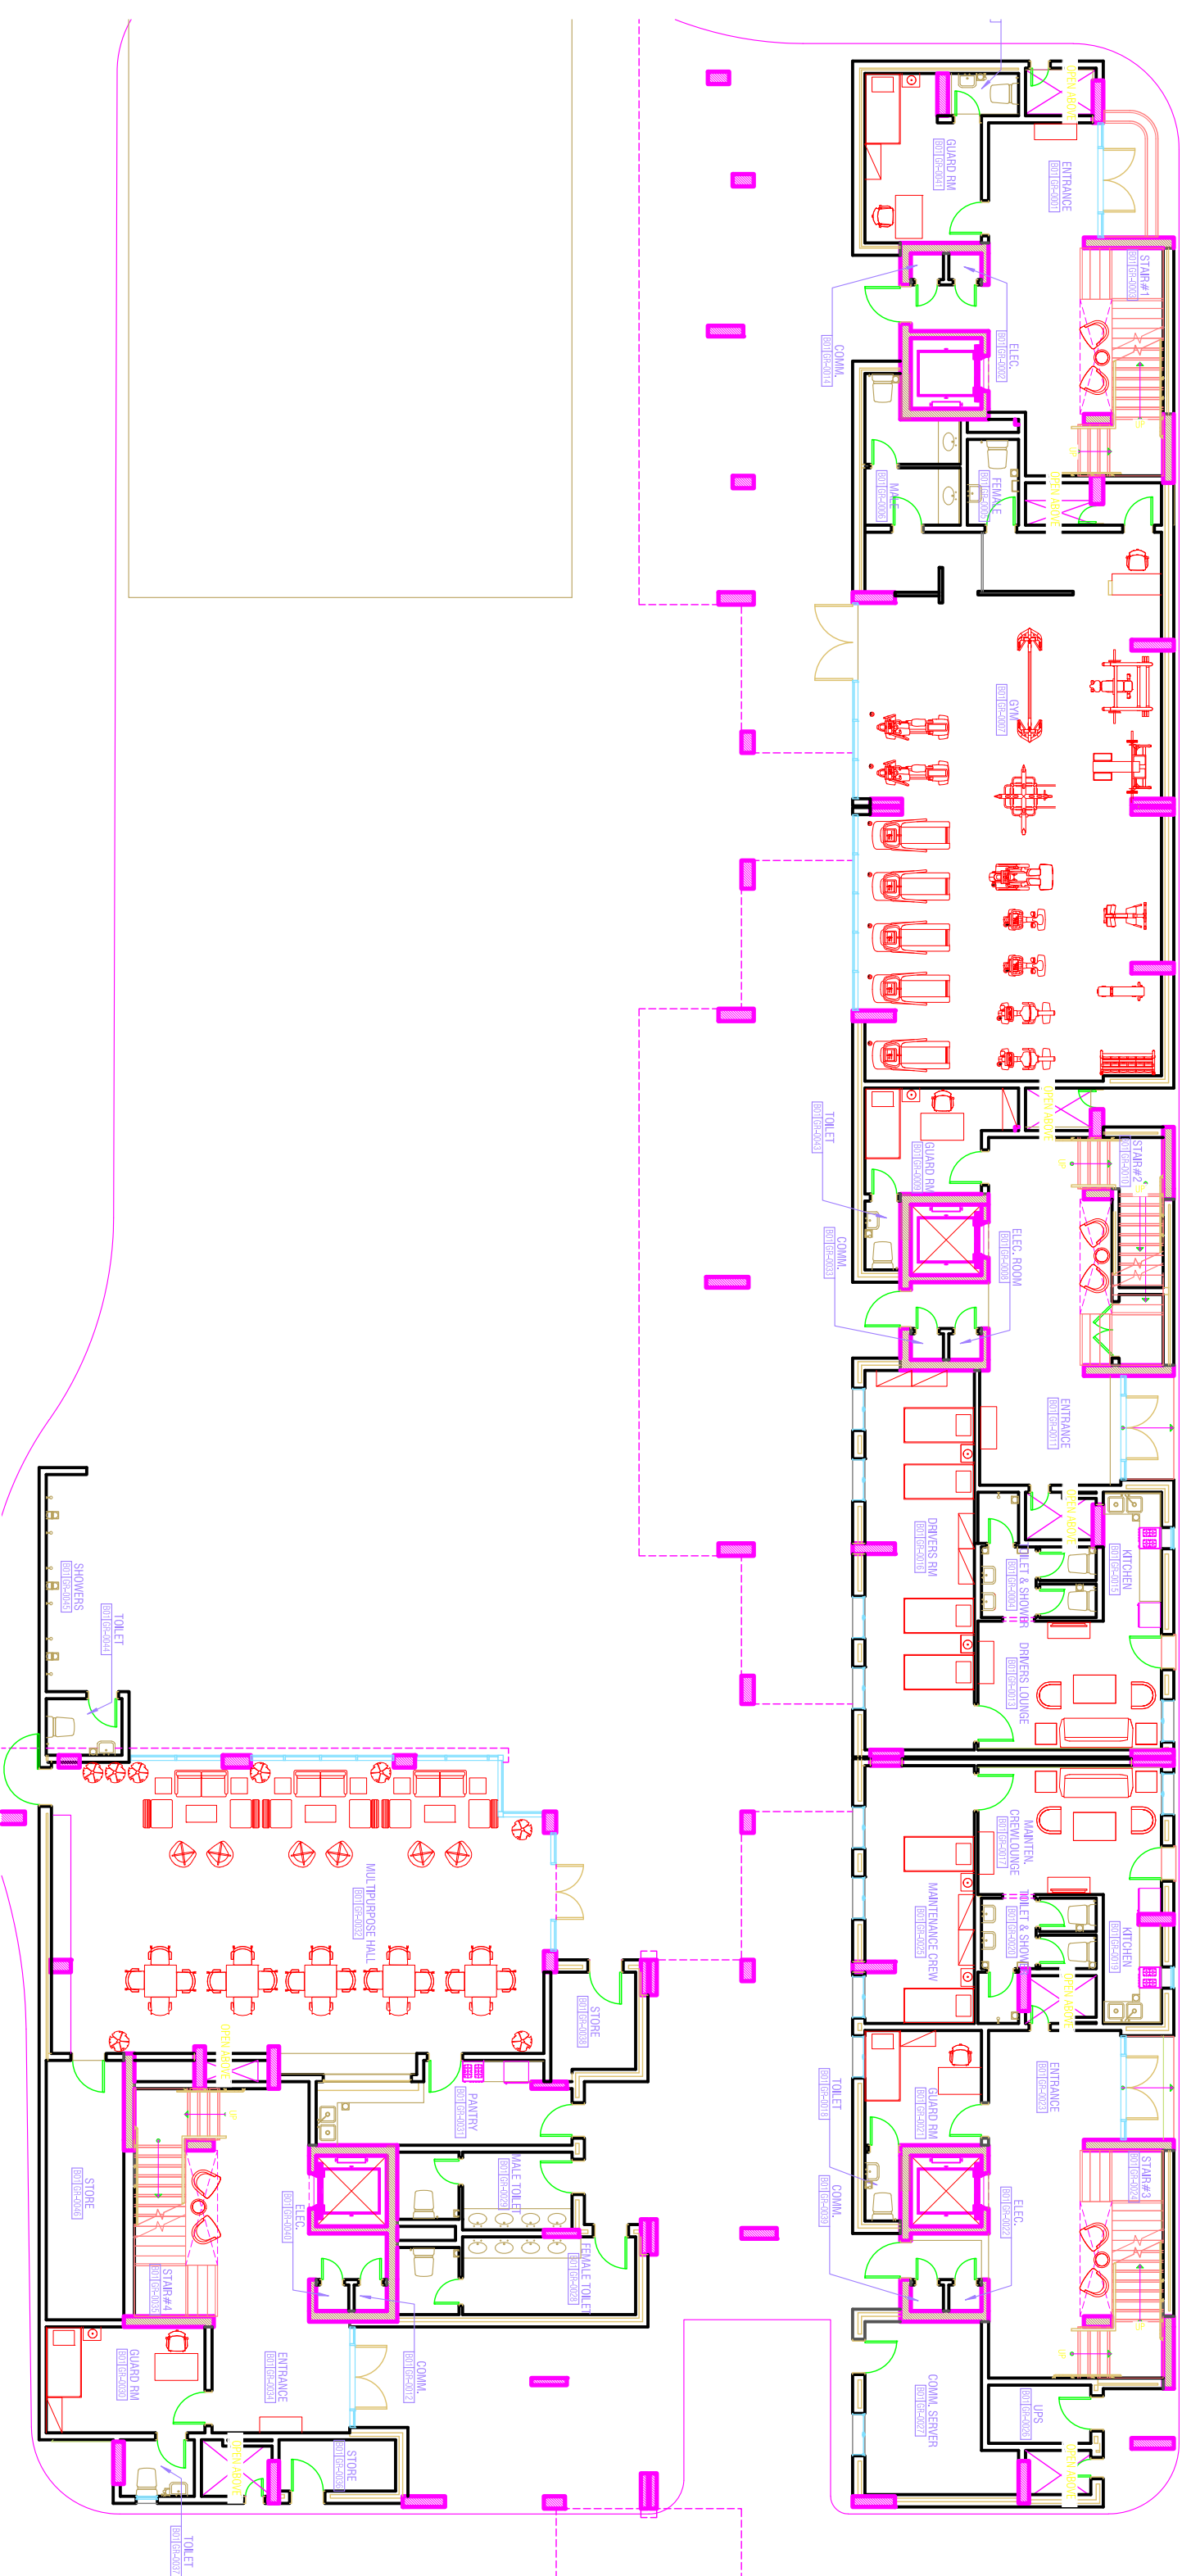

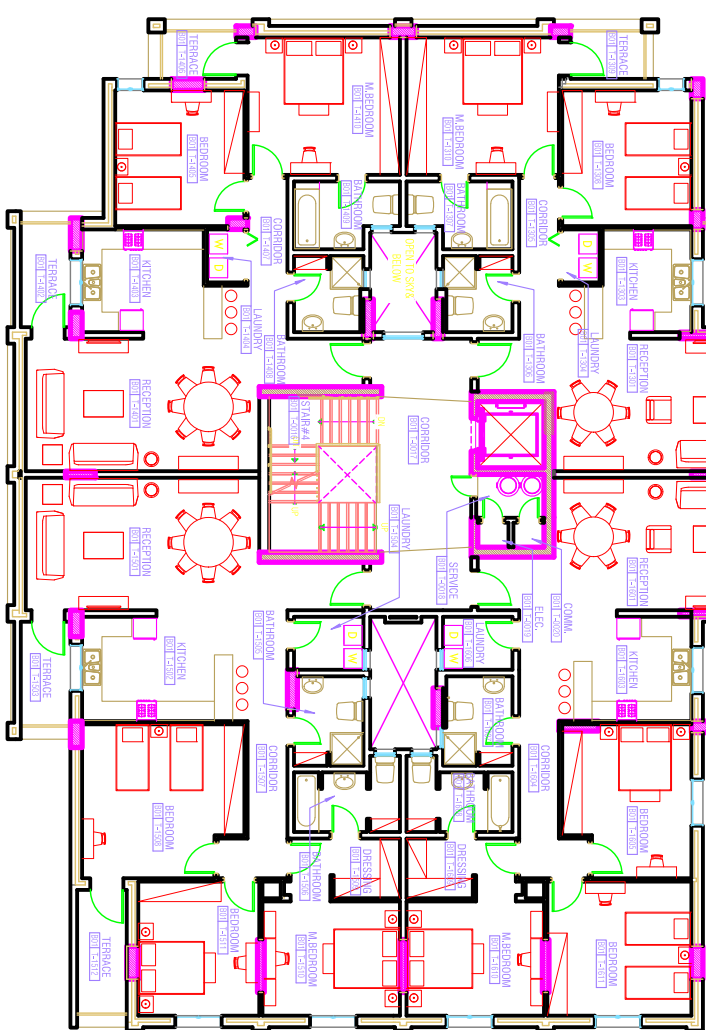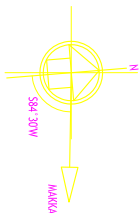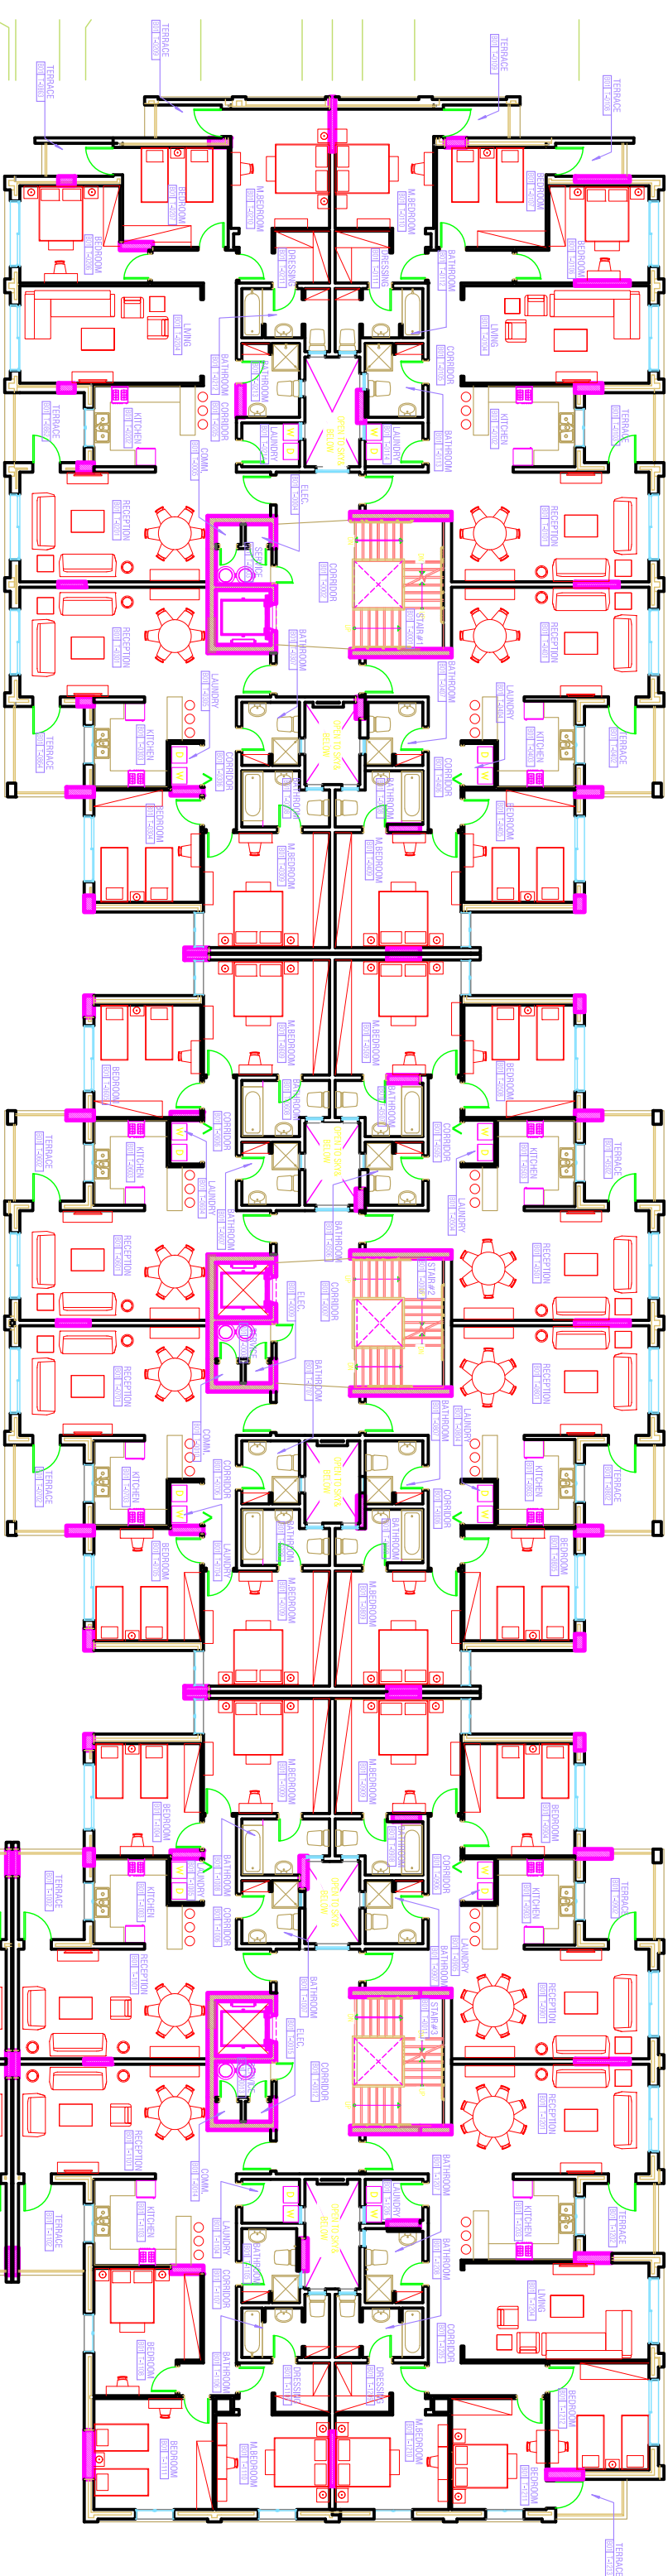

B

C

A

